


Contractor must check all dimensions on site. Only figured dimensions are to be worked from. Discrepancies must be reported immediately to the Architect before proceeding. Drawings supplied for purposes of obtaining planning permission must not be used for construction / tender purposes.



Ground Floor Plan
1 : 100

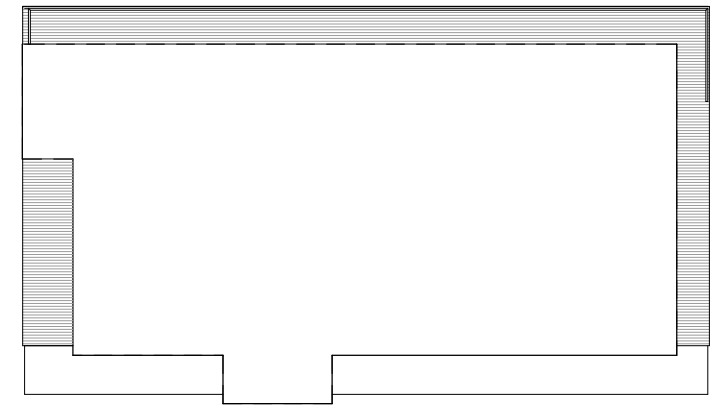

Roof Plan
1 : 200

Woodward Smith Chartered Architects
7 Riverside Court, Castle Street
Barnstaple, North Devon, EX31 1DR
Tel: 01271 379050 Fax: 01271 375170
email: enquiries@woodward-smith.co.uk

Proposed Pre school playgroup

at
Bratton Flemming School
Station Rd
Bratton Flemming
Barnstaple
N Devon
or
Bratton Flemming primary
school

Title
Floor plans as proposed

Scale As indicated

Drg No. **B431 08** 30